



ALBERTINE CURRIER
ARCHITECTS, INC.
1175 WASHINGTON STREET
NEW YORK, NY 10036
PHONE: (212) 333-3333

202 Broadway Street
Washington, New York 10037
Phone: (212) 333-3333


The owner hereby certifies that the information provided herein is true and correct to the best of his knowledge and belief, and that he is not providing any false or misleading information. This information is provided for the purpose of the construction of the project and is not to be used for any other purpose. The owner understands that the information provided herein is confidential and may be subject to legal action if it is disclosed to any other party without the written consent of the owner.

RONALD CLAPP
CARLETON VILLA RESTORATION
CARLETON ISLAND
TOWN OF CAPE VINCENT
JEFFERSON COUNTY, NEW YORK STATE

PROJECT NO.	10-10-10
DATE	10-10-10
SCALE	1/8" = 1'-0"
DESIGNED BY	ALBERTINE CURRIER
DRAWN BY	ALBERTINE CURRIER
CHECKED BY	ALBERTINE CURRIER
DATE	10-10-10

BASEMENT FLOOR PLAN
A100

PROGRESS PRINT - NOT FOR CONSTRUCTION

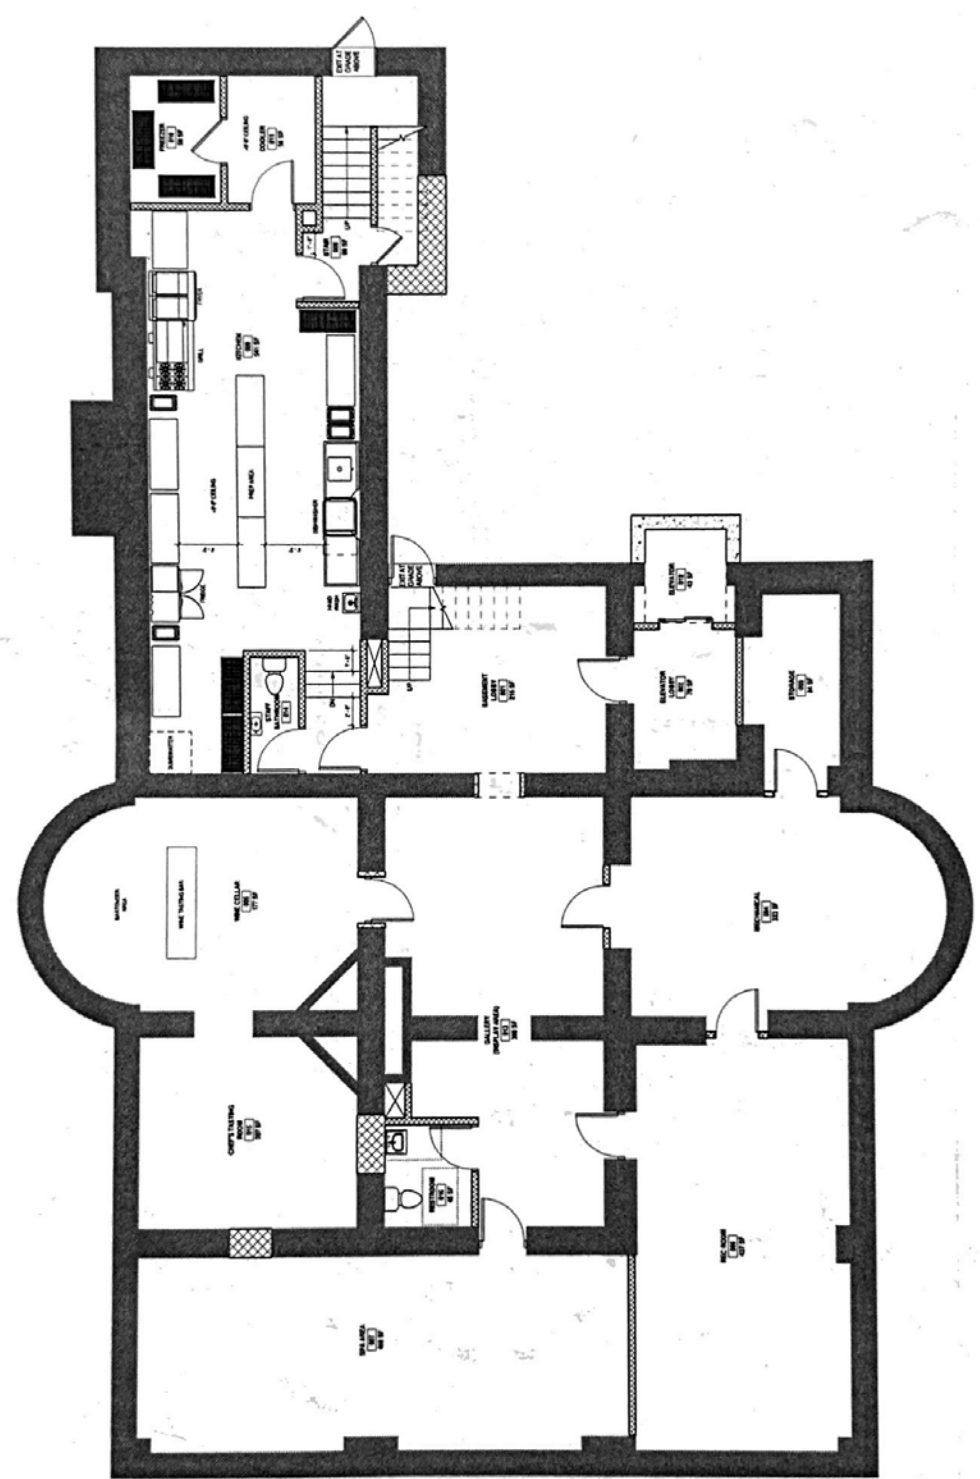

A BASEMENT - NEW WORK PLAN
10-10-10

RONALD CLAPP
CARLETON VILLA RESTORATION
CARLETON ISLAND
TOWN OF CAPE VINCENT
JEFFERSON COUNTY, NEW YORK STATE




1875 WILKESVILLE CARLETON
35th Floor
Small Business (NY 2025)

subertinecurrier.com
322 Franklin Street
Watkinsville, New York 13891
Phone: (518) 532-8225

The design shown on this drawing is the property of the architect and is to be used only for the project and site identified on this drawing. It is not to be used for any other project or site without the written consent of the architect. The architect assumes no responsibility for the construction of the project or for the safety of the project. The architect is not responsible for the construction of the project or for the safety of the project.

DATE	10/14/2025
SCALE	1/4" = 1'-0"
PROJECT	RONALD CLAPP
LOCATION	CARLETON ISLAND
OWNER	JEFFERSON COUNTY
ARCHITECT	AUBERTINE & CURRIER, INC.
DATE	10/14/2025

SECOND FLOOR PLAN
A102

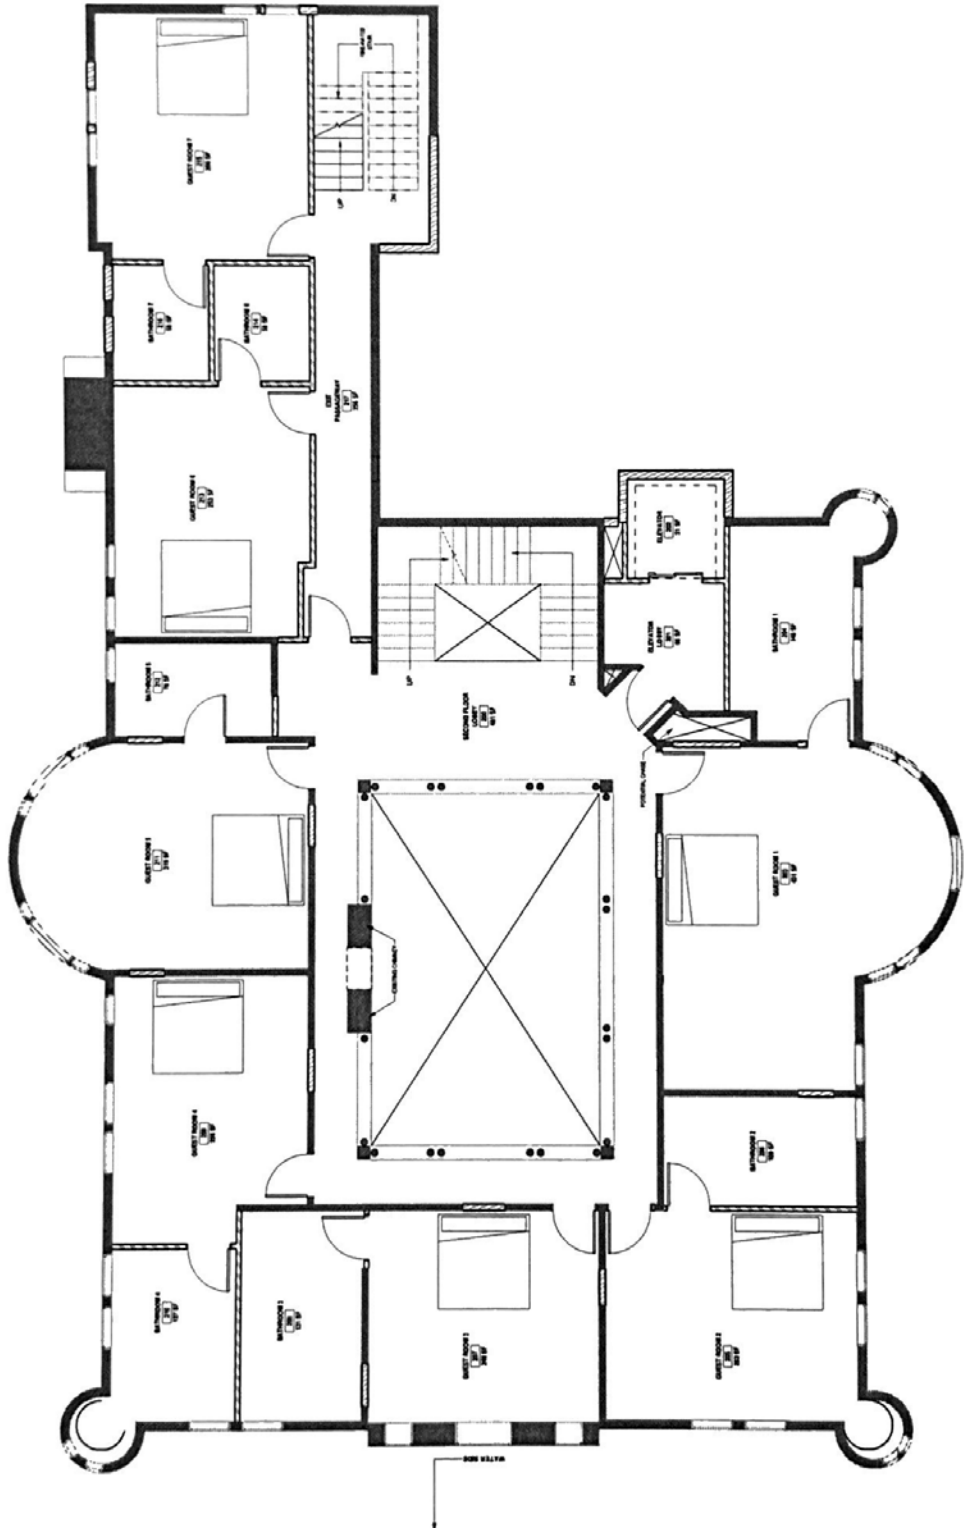

C SECOND FLOOR - NEW WORK PLAN
10/14/25

RONALD CLAPP
CARLETON VILLA RESTORATION
CARLETON ISLAND
TOWN OF CAPE VINCENT
JEFFERSON COUNTY, NEW YORK STATE




1015 WILCOXES CENTER
5th Floor
Small Business (RCS)

202 Franklin Street
Hudson, New York 10801
Phone: 212-312-1235

www.aubertinecurrier.com

DATE:	08/14/12
SCALE:	AS SHOWN
PROJECT:	RONALD CLAPP
LOCATION:	CARLETON ISLAND
OWNER:	JEFFERSON COUNTY
DESIGNER:	AC
DATE:	08/14/12

THIRD FLOOR PLAN
A103

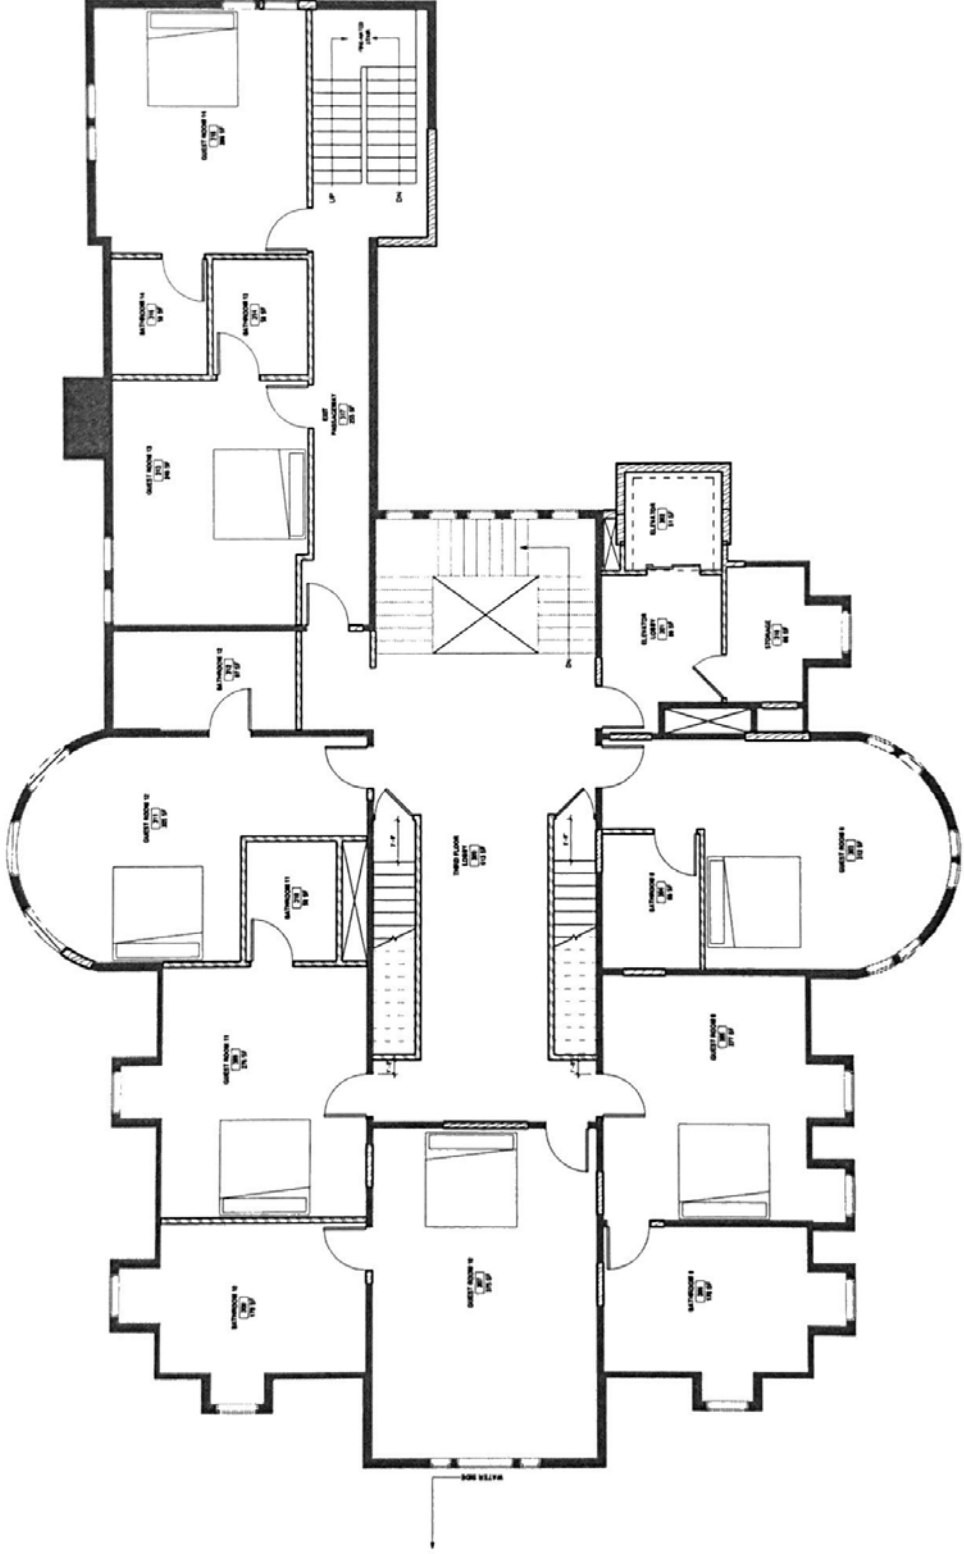

D THIRD FLOOR - NEW WORK PLAN
12.1.12



115 WILKES CORNER
SOUTH BURNING WOODS
JEFFERSON COUNTY, NY 12520

www.alc.com

150 Bunker Street
Marathon, New York 12541
Phone: 518-782-2000


ALC is a registered professional architectural and engineering firm. We are not responsible for the design or construction of any structure unless we have specifically agreed to provide such services in writing. We are not responsible for the design or construction of any structure unless we have specifically agreed to provide such services in writing.

RONALD CLAPP
CARLETON VILLA RESTORATION
CARLETON ISLAND
TOWN OF CAPE VINCENT
JEFFERSON COUNTY, NEW YORK STATE

PROJECT NO.	11-01
DATE	11-11-11
DESIGNER	ALC
PROJECT NO.	11-01
DATE	11-11-11

FOURTH FLOOR PLAN

A104

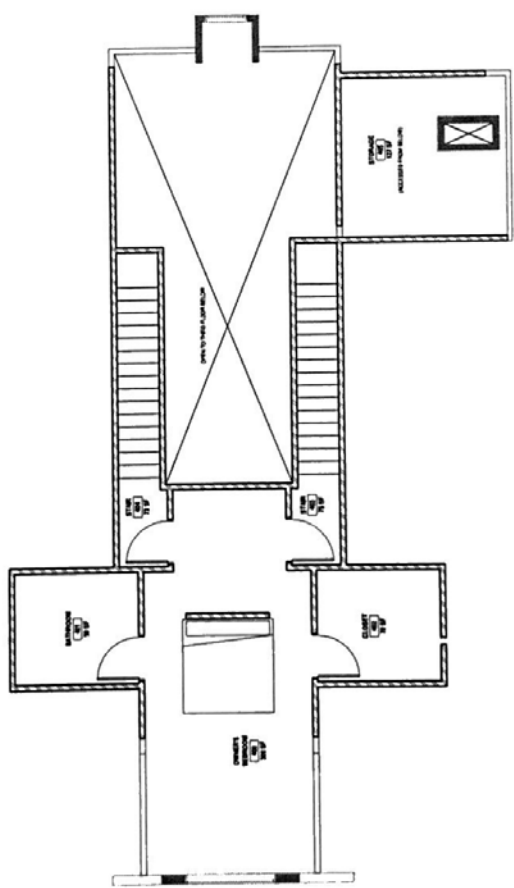

E ATTIC - NEW WORK PLAN

RONALD CLAPP
CARLETON VILLA RESTORATION
CARLETON ISLAND
TOWN OF CAPE VINCENT
JEFFERSON COUNTY, NEW YORK STATE

PROJECT NO.	
DATE	
DRAWN BY	
CHECKED BY	
SCALE	
DATE	
PROJECT NO.	
DATE	

ROOF PLAN
F


A105



475 WILSONS CORNER
WESTPORT, NY 10591
Tel: (914) 361-2000
www.albertinecurrier.com

525 North Street
Westport, New York 10591
Phone: (914) 361-2000

By the use of this drawing, the contractor agrees to indemnify and hold the architect harmless from and against all claims, damages, losses and expenses, including reasonable attorneys' fees, that may be asserted against or incurred by the architect in connection with the performance of the architect's professional services under this contract, whether or not such claims, damages, losses and expenses are caused in whole or in part by the negligence of the architect.

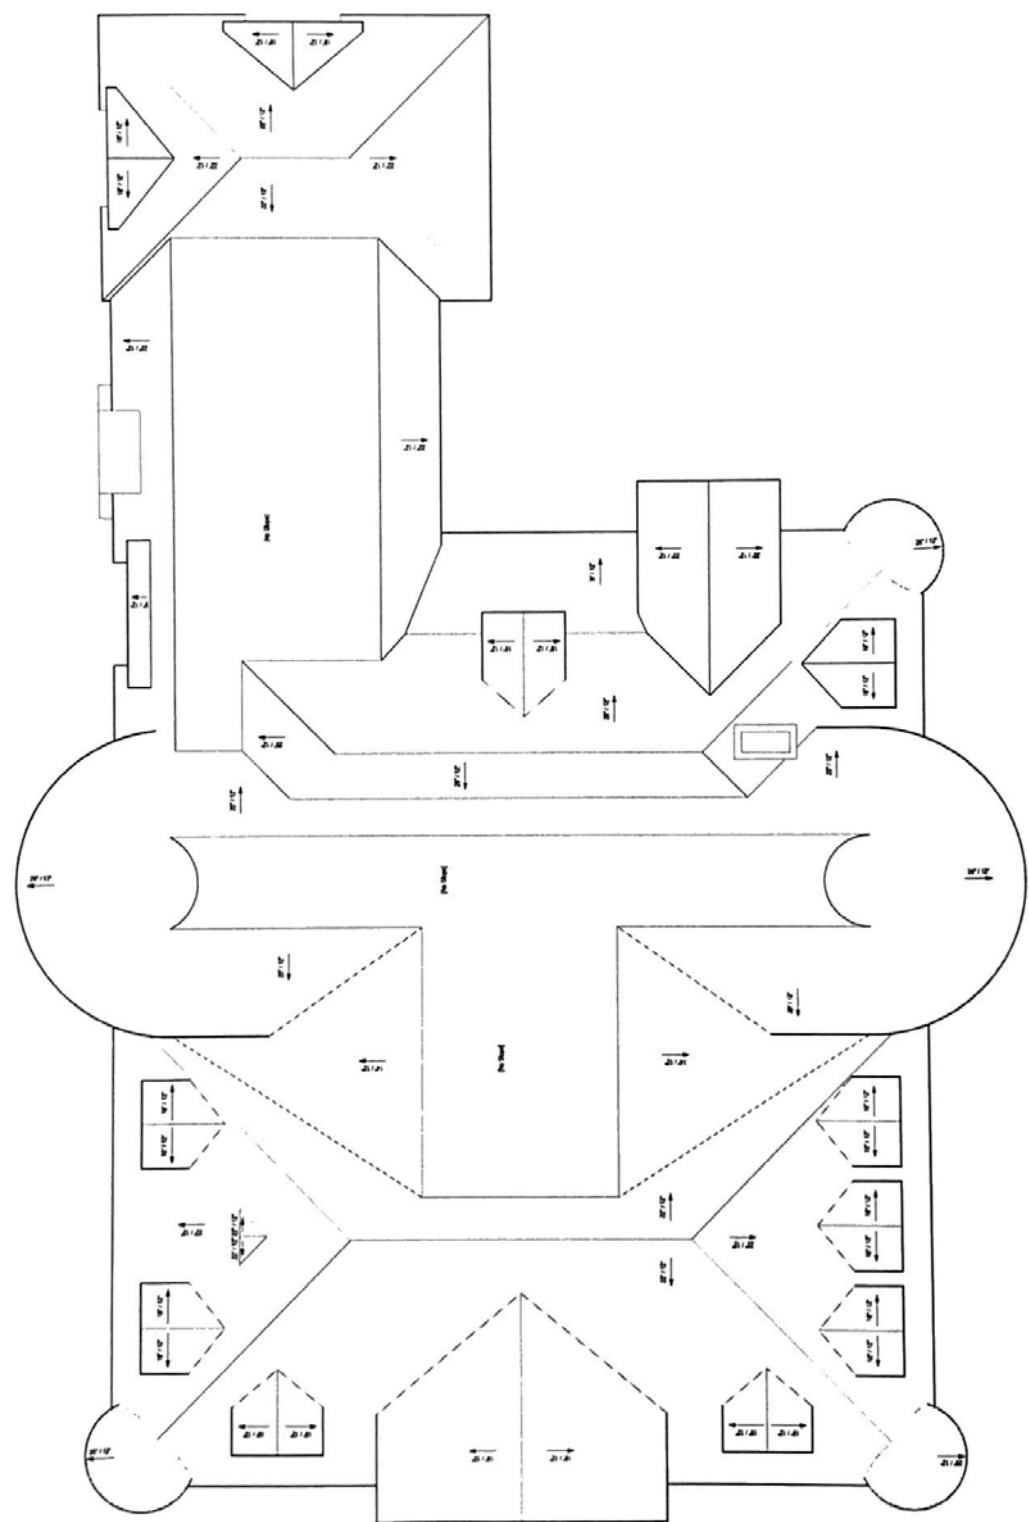

**RONALD CLAPP
CARLETON VILLA RESTORATION
CARLETON ISLAND
TOWN OF CAPE VINCENT
JEFFERSON COUNTY, NEW YORK STATE**




175 W. WEDGE, Corvallis
504 W. WEDGE, Corvallis
504 W. WEDGE, Corvallis

architectscurrier.com
122 Bradley Street
Corvallis, NY 12017
Phone: 518.762.2005


The Architect's Office is not responsible for the construction of the building or for the safety of the building. 

DATE: 08/14/17
SCALE: AS SHOWN
PROJECT NO. 17-001
CLIENT: CARLETON VILLA RESTORATION
LOCATION: CARLETON ISLAND, NY
DATE: 08/14/17
SCALE: AS SHOWN
PROJECT NO. 17-001
CLIENT: CARLETON VILLA RESTORATION
LOCATION: CARLETON ISLAND, NY


ELEVATION
A200

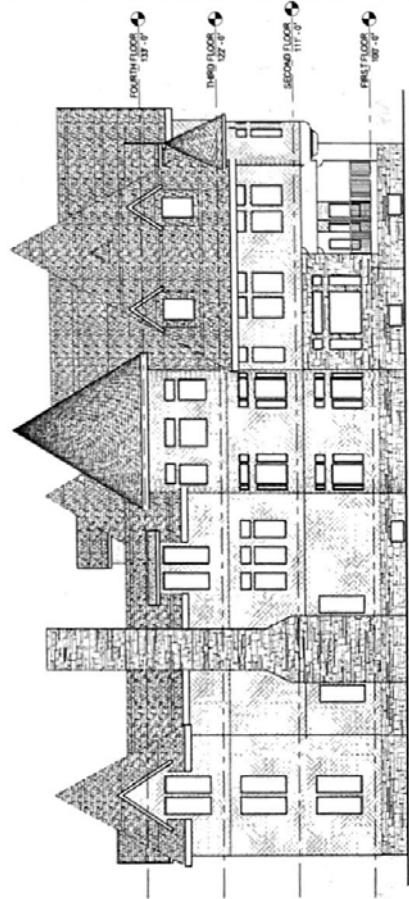


1 NORTH ELEVATION
10'-0"

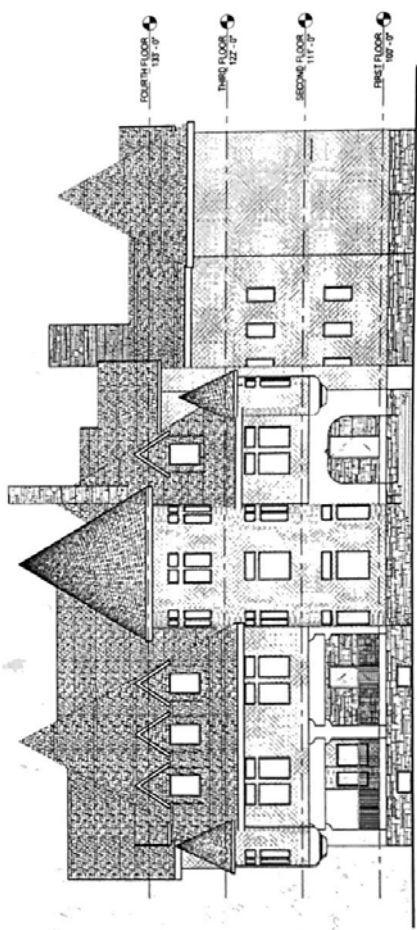

3 SOUTH ELEVATION
10'-0"

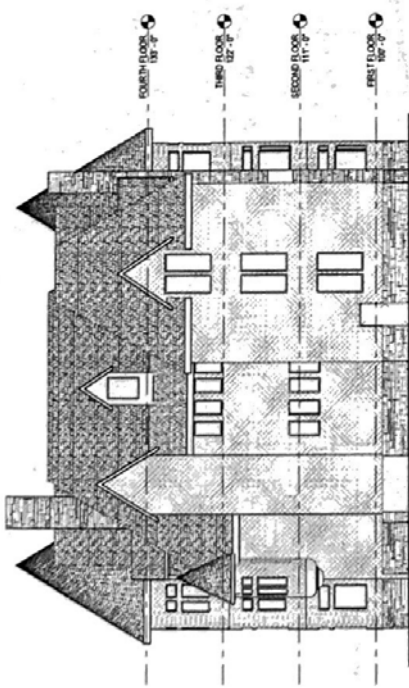

2 EAST ELEVATION
10'-0"

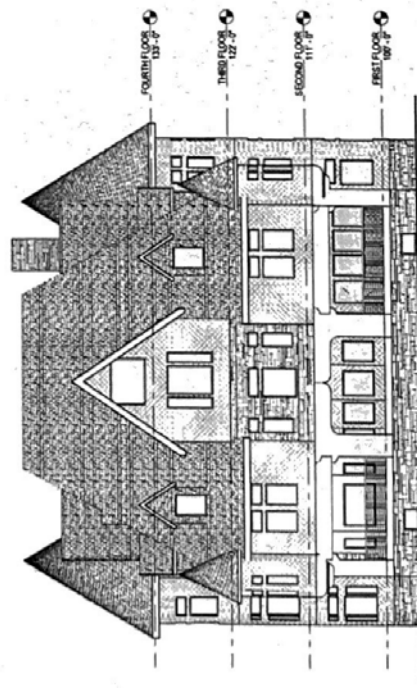

4 WEST ELEVATION
10'-0"



100 WHELANE CORRIDOR
 300 W. WYOMING CORNER
 SMALL BUSINESS DISTRICT
 122 Broadway Street
 Wallingford, New York 13091
 Phone: (315) 832-2002
 info@aubertinecurrier.com


We are an Equal Opportunity Employer.
 Minorities and women are encouraged to apply.
 We are an Equal Opportunity Employer.
 Minorities and women are encouraged to apply.
 We are an Equal Opportunity Employer.
 Minorities and women are encouraged to apply.

RONALD CLAPP
CARLETON VILLA RESTORATION
 CARLETON ISLAND
 TOWN OF CAPE VINCENT
 JEFFERSON COUNTY, NEW YORK STATE


DATE PLOTTED: 10/20/11
SCALE: 1/8" = 1'-0"
DRAWN BY: J.A.C.
CHECKED BY: J.A.C.
DATE: 10/20/11
BY: J.A.C.

20 SHEETS
A201


PROCESS PRINT - NOT FOR CONSTRUCTION

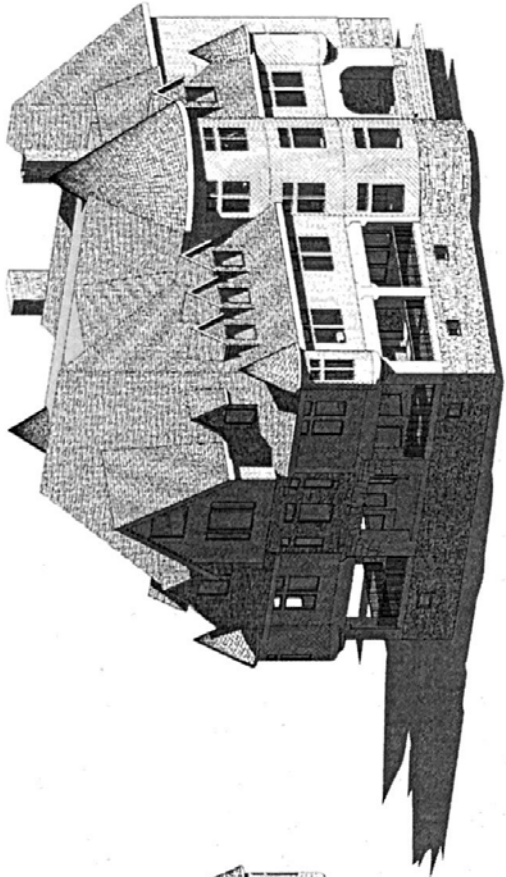

1 AXONOMETRIC VIEW

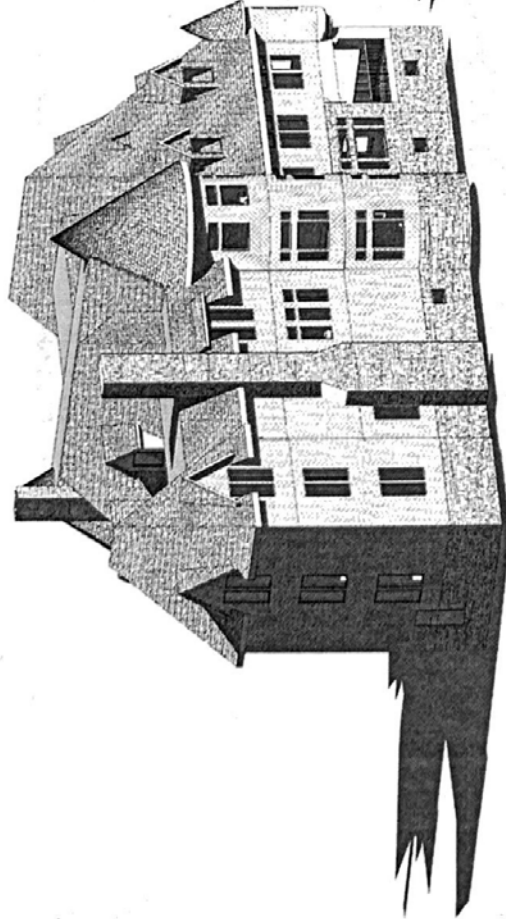

2 AXONOMETRIC VIEW

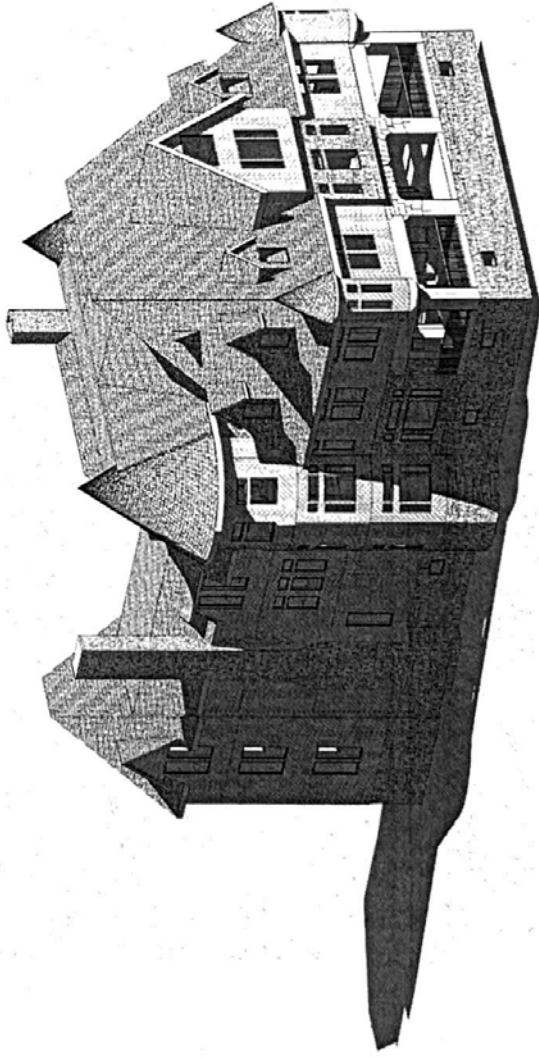

3 AXONOMETRIC VIEW