



NYS VIRELSE Certified
Professional Engineer
Small Business (WOSB)

aubertinecurrier.com

Phone: (315) 782-2005



© Copyright 2015
AUBERTINE CURRIER ARCHITECTS, ENGINEERS & LAND SURVEYORS, PLLC


RONALD CLAPP
CARLETON VILLA RESTORATION
CARLETON ISLAND
TOWN OF CAPE VINCENT
JEFFERSON COUNTY, NEW YORK STATE

PROJECT NO. 2003001
SCALE: 1/8" = 1'-0"
DRAWING: 01.01 PL
CHECKED BY: JAC
DATE: 01/15/15

BASEMENT FLOOR PLAN

A100

PROGRESS PRINT - NOT FOR CONSTRUCTION

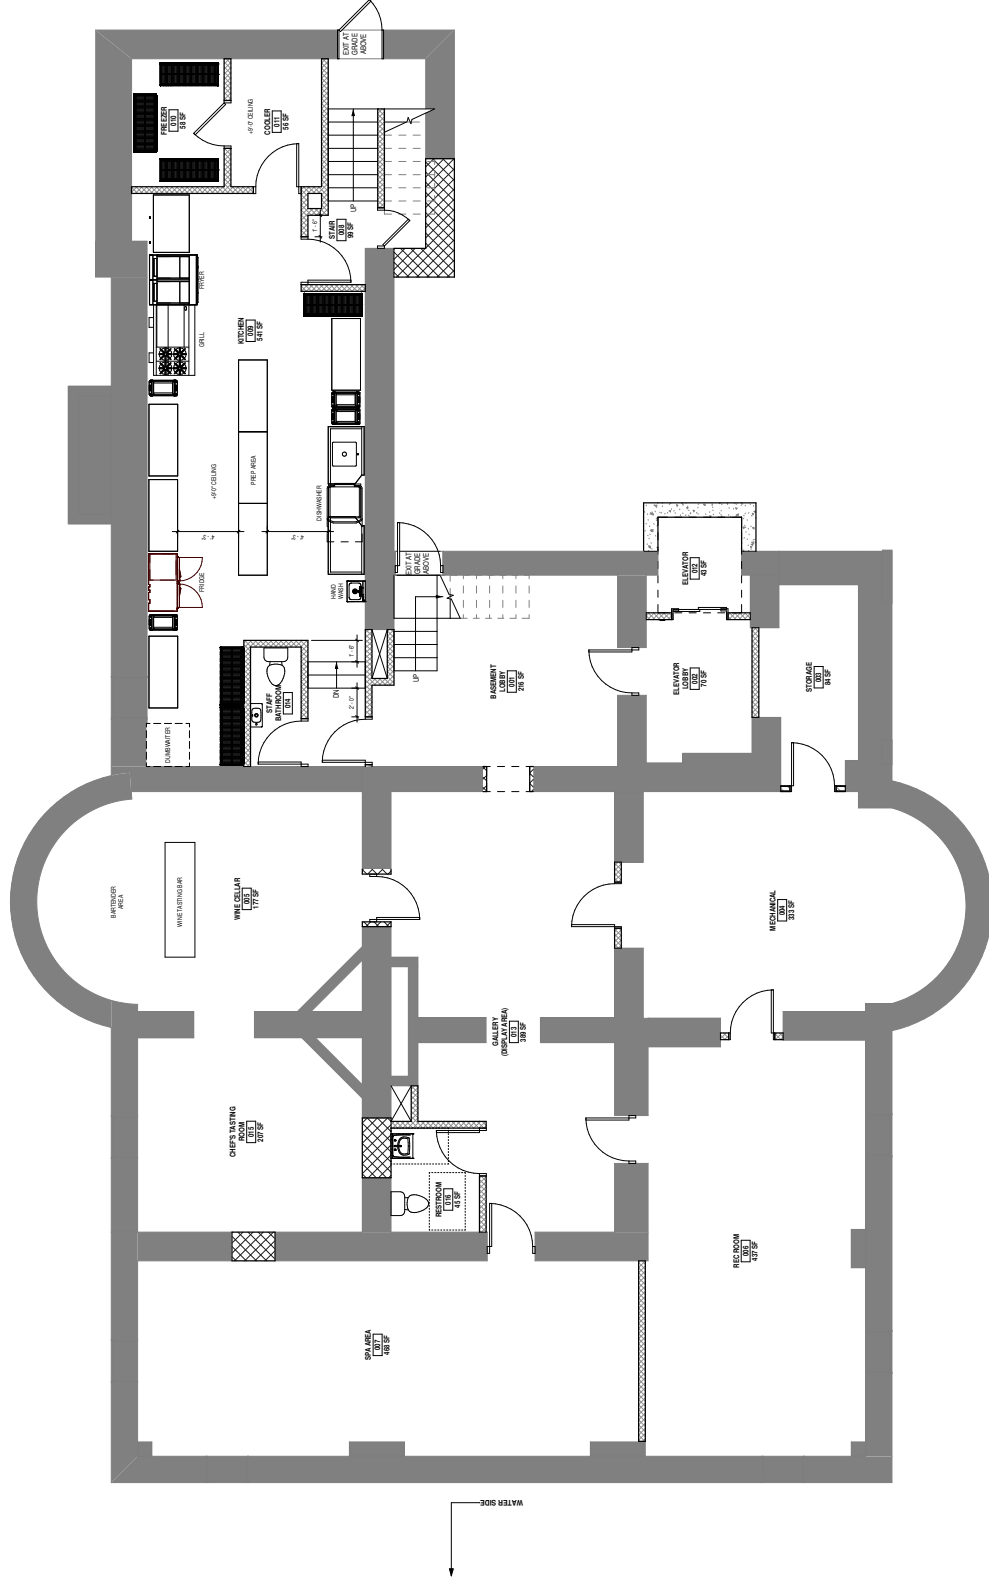

A BASEMENT - NEW WORK PLAN
1/8" = 1'-0"





NYS WHERE USED Certified
Professional Engineer
Small Business (WOSB)

aubertinecarrier.com



PROFESSIONAL ENGINEER
LAND SURVEYOR
LAND SURVEYOR


RONALD CLAPP
CARLETON VILLA RESTORATION
CARLETON ISLAND
TOWN OF CAPE VINCENT
JEFFERSON COUNTY, NEW YORK STATE

PROJECT NO. 2023001
SCALE: 1/8" = 1'-0"
DRAWING: 201-001
CHECKED BY: JAC
DATE: 10/10/23


SECOND FLOOR PLAN

A102

PROGRESS PRINT - NOT FOR CONSTRUCTION

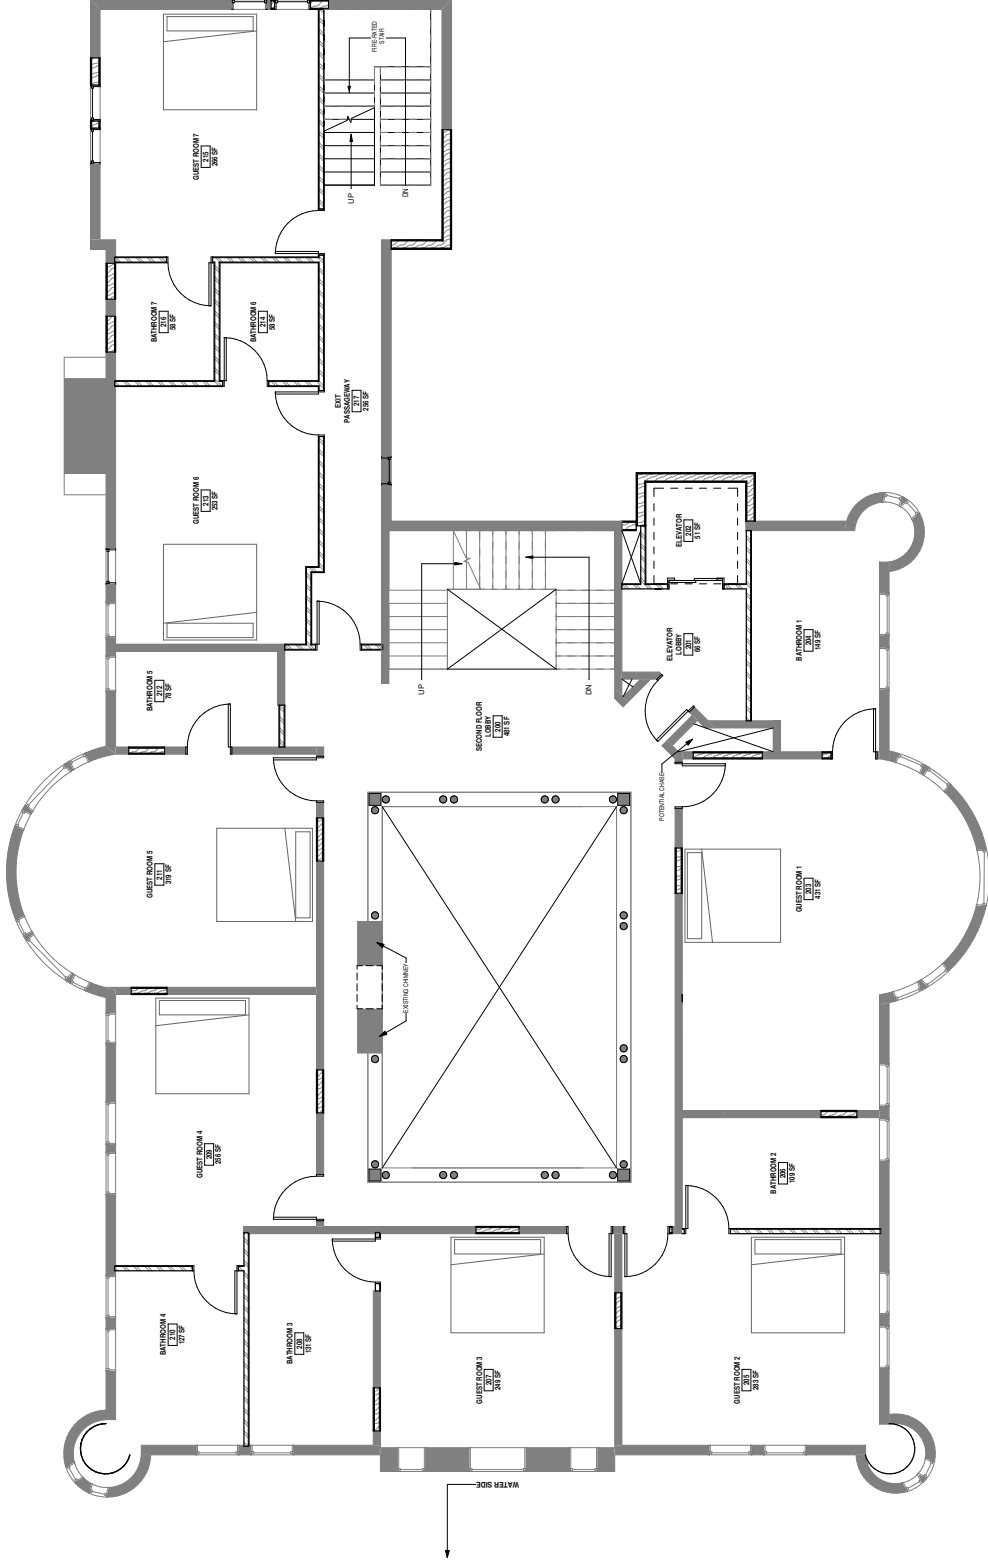

C SECOND FLOOR - NEW WORK PLAN
1/8" = 1'-0"

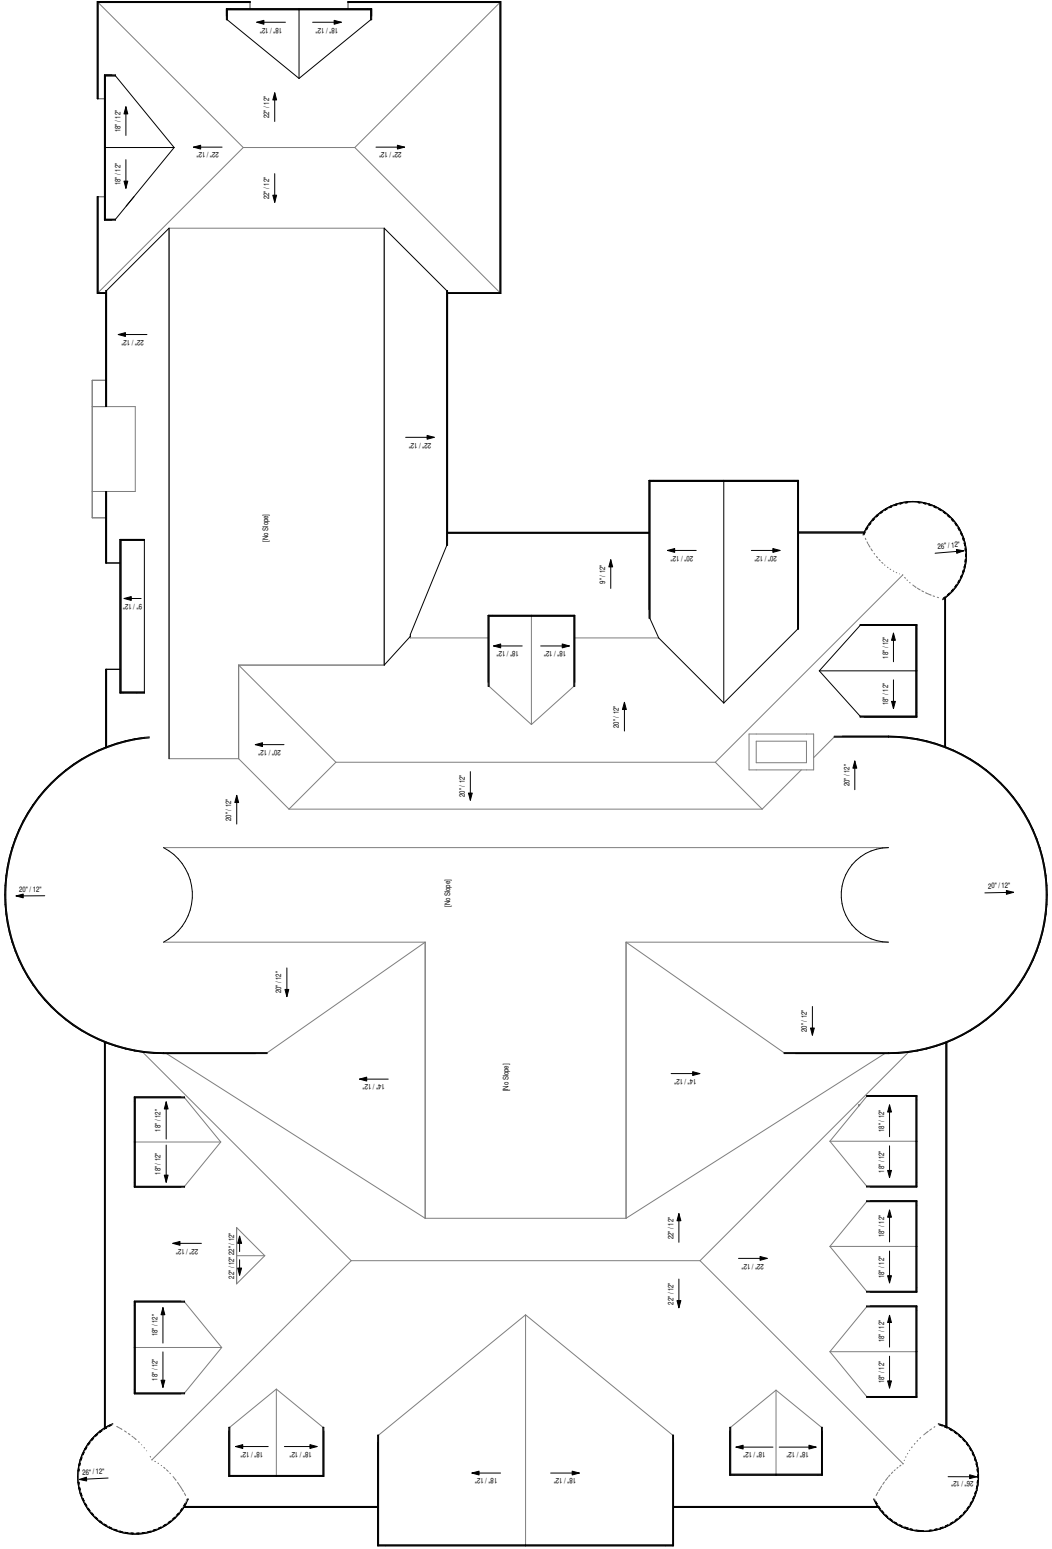



NYS WHERE Certified
Professional Engineer
Small Business (WOSB)

aubertinecurrier.com

Phone: (315) 982-2005



© 2015 AUBERTINE CURRIER ARCHITECTS, ENGINEERS & LAND SURVEYORS, PLLC


RONALD CLAPP
CARLETON VILLA RESTORATION
CARLETON ISLAND
TOWN OF CAPE VINCENT
JEFFERSON COUNTY, NEW YORK STATE

PROJECT NO. 200301
SCALE: 1/8" = 1'-0"
DRAWING: 01 - ELEV.
CHECKED BY: [Signature]
DATE: 01/15/15


ELEVATIONS

A200


PROGRESS PRINT - NOT FOR CONSTRUCTION

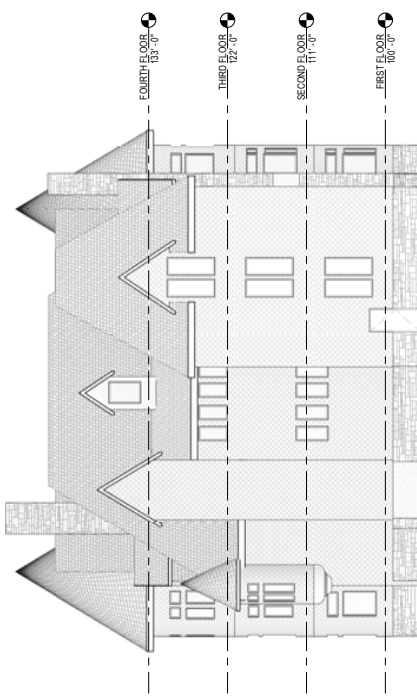


2 EAST ELEVATION
1/8" = 1'-0"

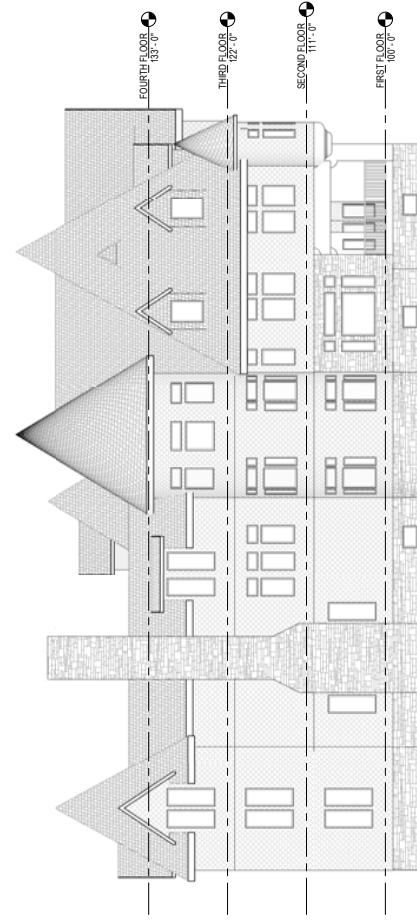

1 NORTH ELEVATION
1/8" = 1'-0"

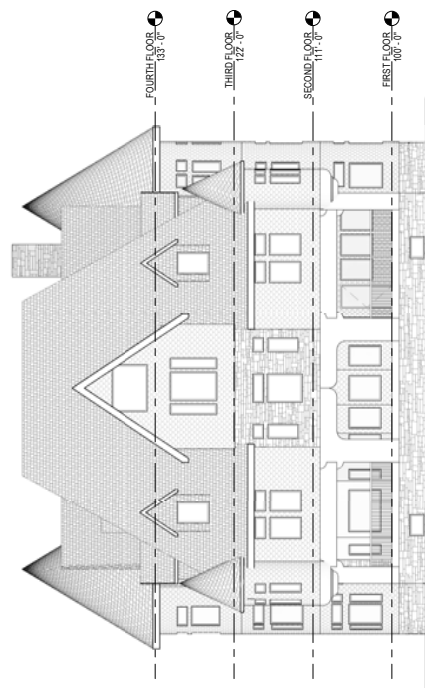

4 WEST ELEVATION
1/8" = 1'-0"

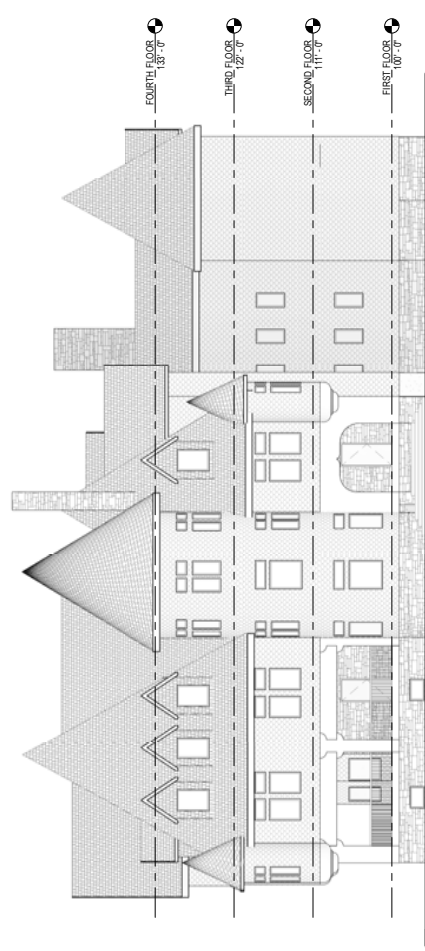

3 SOUTH ELEVATION
1/8" = 1'-0"

